




DBA # P.290

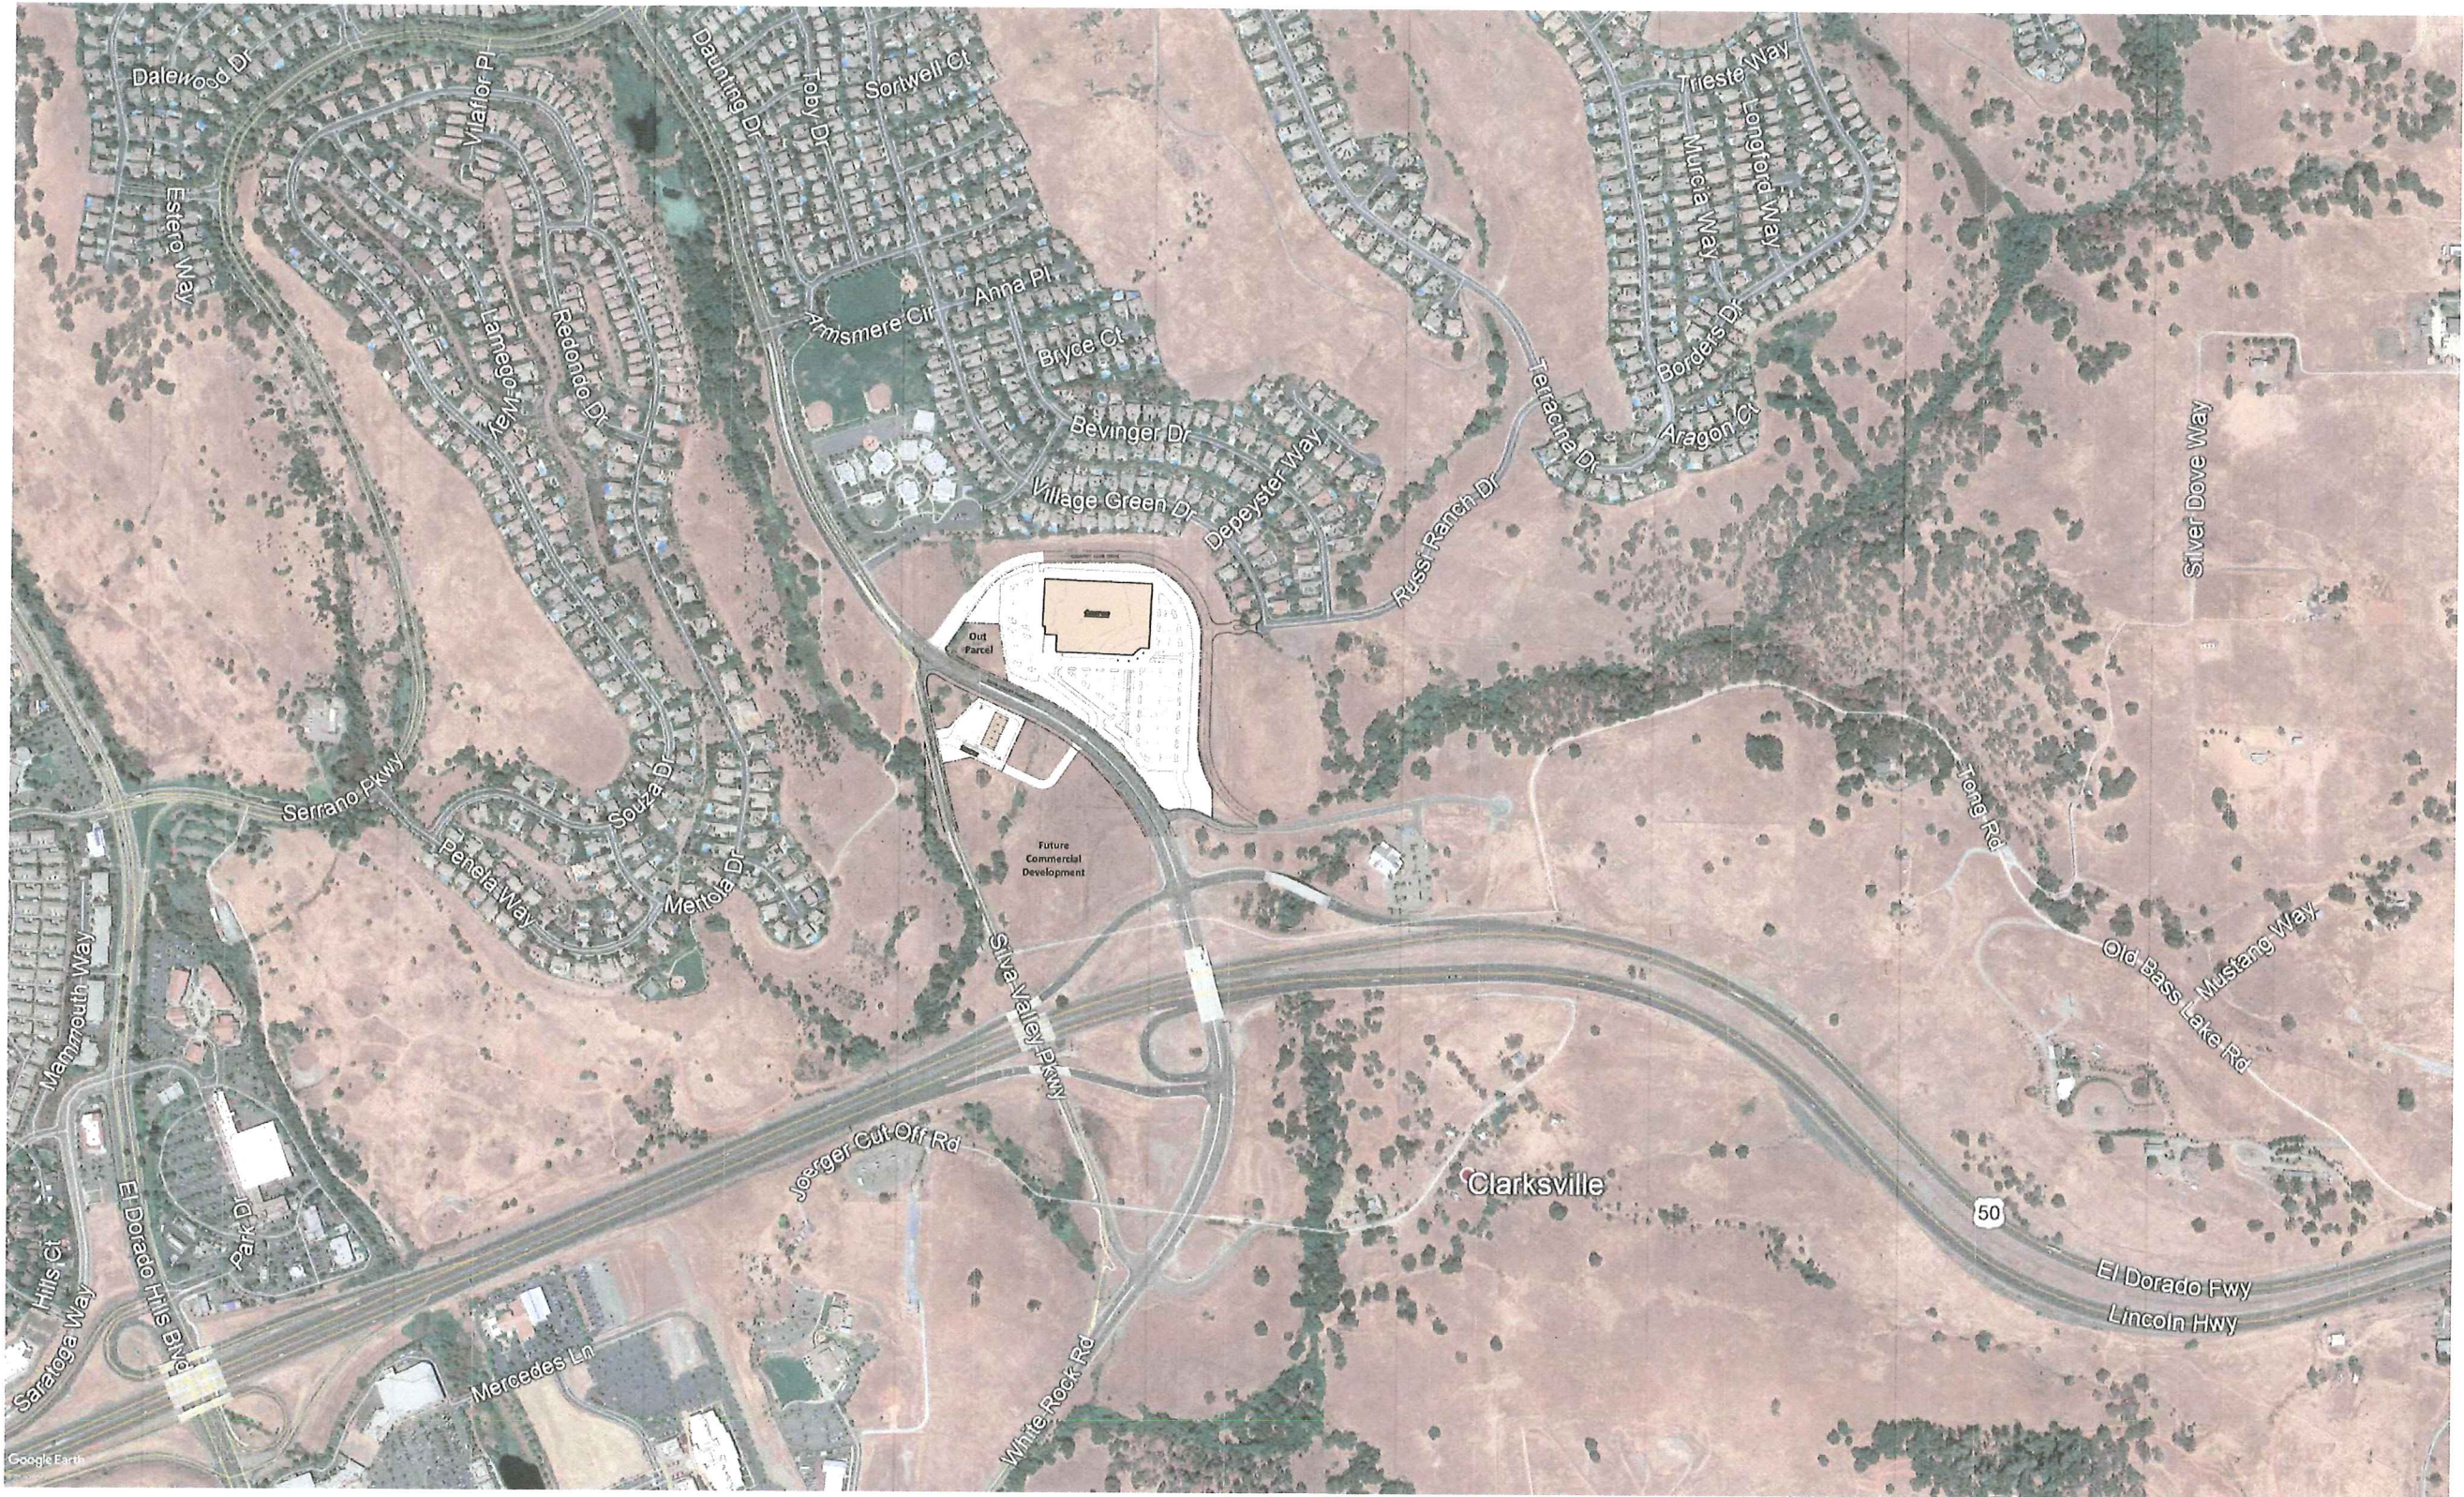


DAVID BARCOCK + ASSOCIATES
ARCHITECTURE LANDSCAPE PLANNING
3591 MT. DIABLO BLVD., SUITE 235
LAFAYETTE, CALIFORNIA 94549
T: 925.283.5070

EL DORADO HILLS

CONTEXT PLAN

MARCH 6, 2019

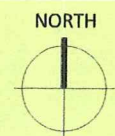

SHEET
1
of 5